


**wijz.D**

**Goud Souk**  
Bazaar Beverwijk


**Liong Lie**  
form follows identity

CLIENT: Bazaar Beverwijk  
DESIGN: facades  
SCALE: 1:100  
FORMAT: A1 +  
DATE: 23-05-2014  
MODIFICATION: 01-08-2014  
PHASE: BE  
DRAWINGNR.:  
**12491 BE 400**  
DRAWINGSTATUS: definitie  
SIGNED/CONTR: Bazaar

Sint Jobsweg 30A  
3024 EJ Rotterdam  
tel: 010-4782064  
fax: 010-4254764  
email: info@lionglie.com

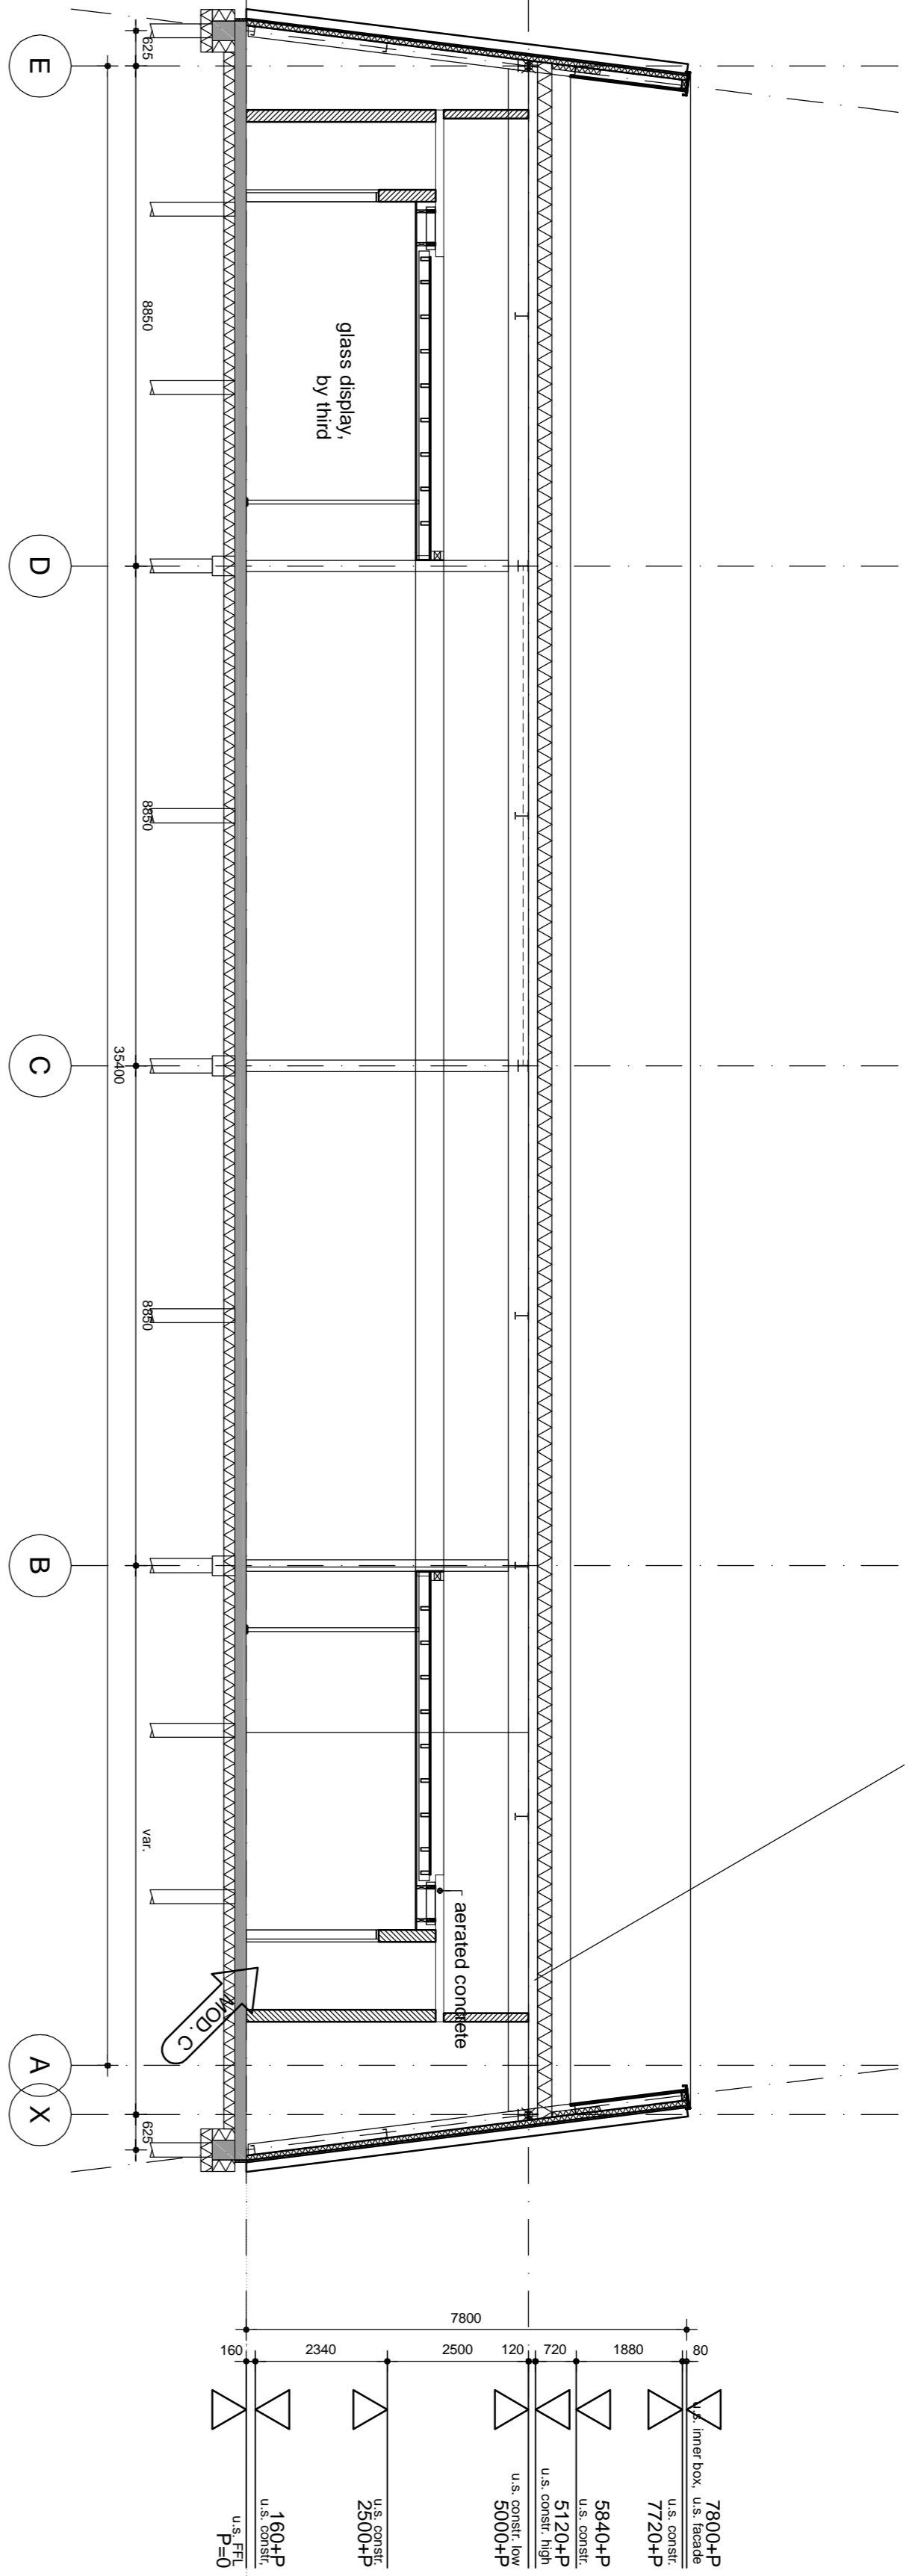

section AA

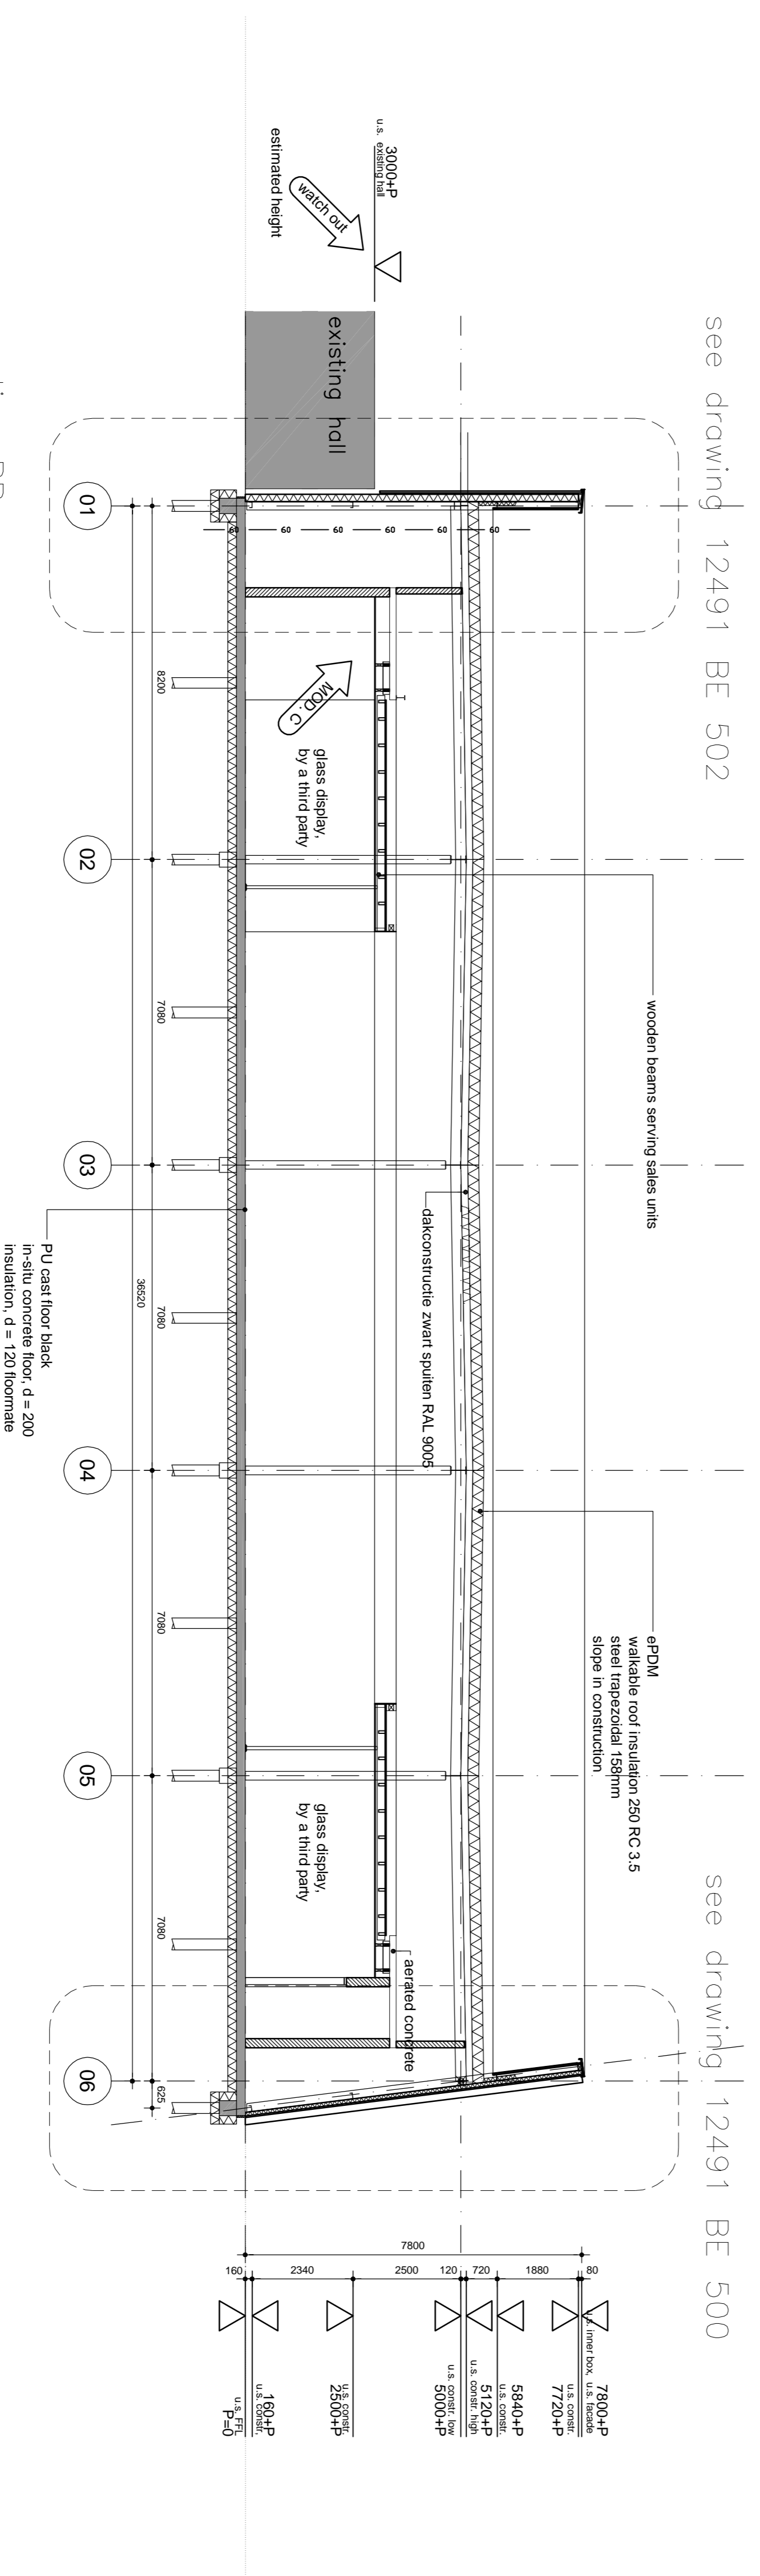

section BB

surface hall ca 1366 m<sup>2</sup>  
 measured from 1,5m free height  
 surface is inclusive outdoor entrance  
 number of units 29 pieces + 144m<sup>2</sup> further to fill in

wijz.C

**Goud Souk**


CLIENT: Bazaar Beverwijk  
 DESIGN: doorneden  
 SCALE: 1:100  
 FORMAT: A1  
 DATE: 23-05-2014  
 PHASE: 05-11-2014  
 DRAWINGNR.: BE

**Liong Lie**  
 form follows identity

DRAWINGSTATUS: **12491 BE 300**  
 SIGNED/CONTR.: definite

30A  
 Sint Jobsweg  
 3024 EJ Rotterdam  
 tel: 010-4782064  
 fax: 010-4254764  
 email: info@lionglie.com



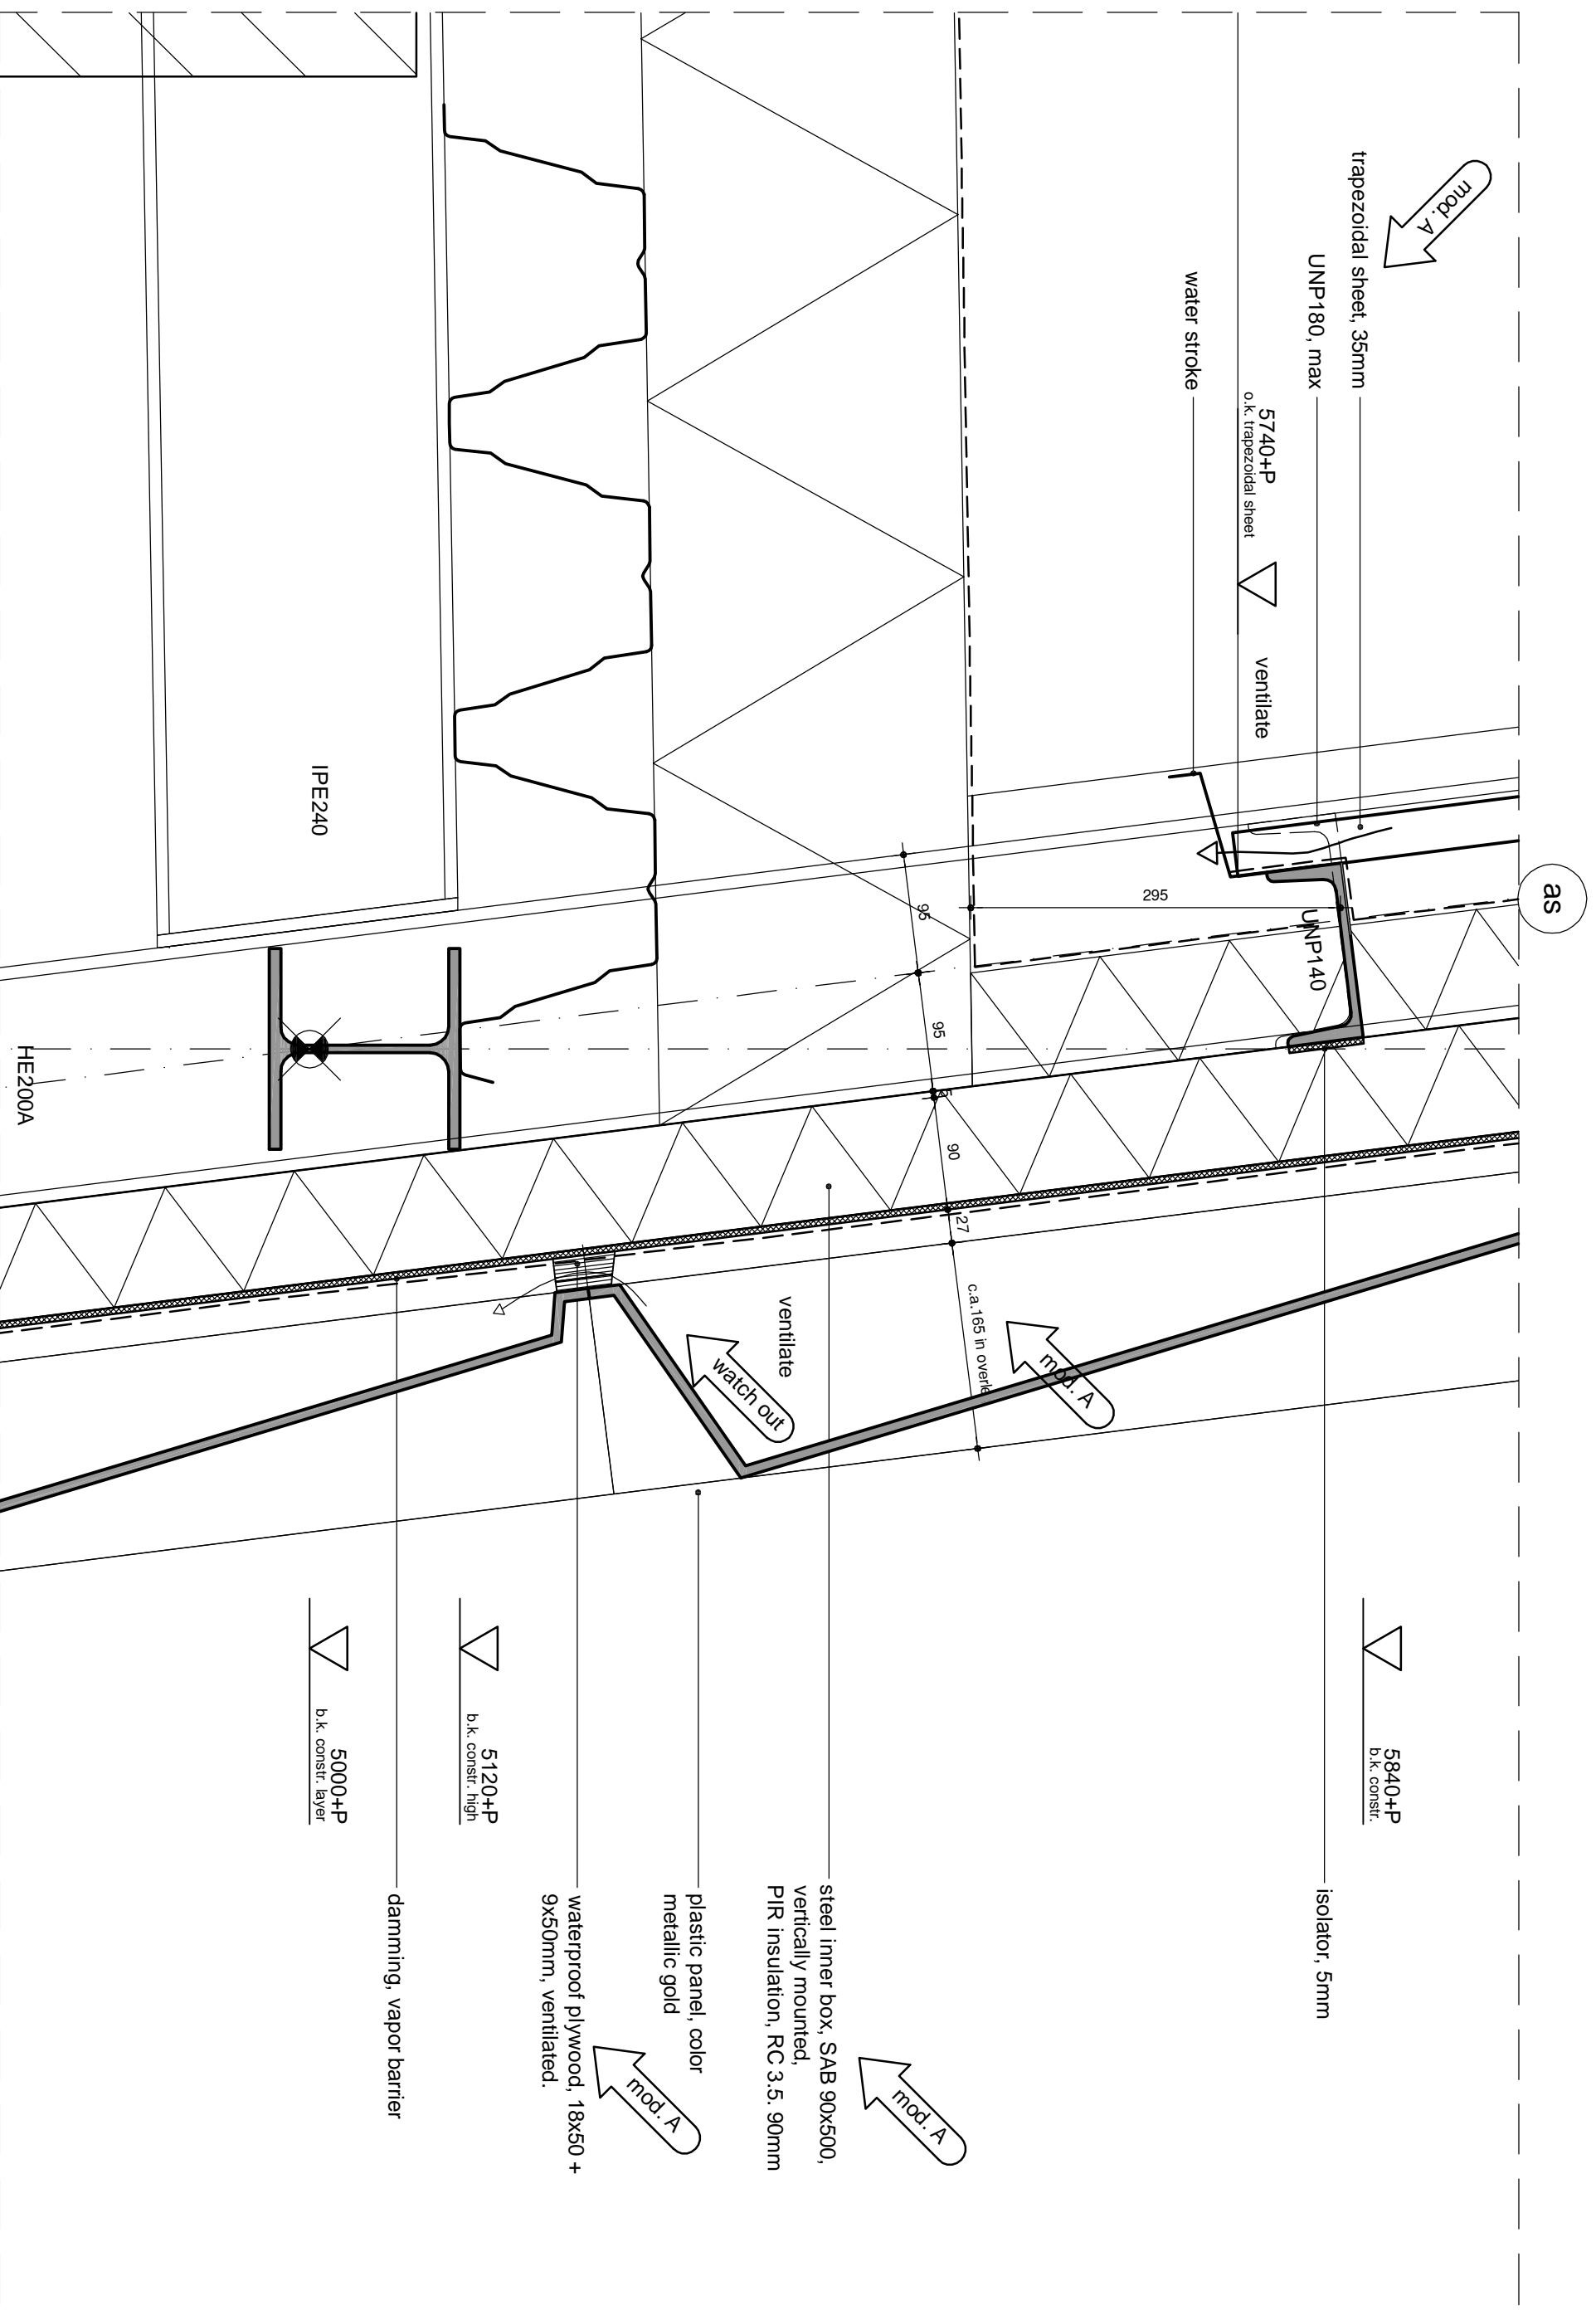

AS

mod. A

trapezoidal sheet, 35mm

UNP180, max

5740+P  
o.k. trapezoidal sheet

ventilate

water stroke

UNP140

295

95

95

90

ca. 165 in overte

27

mod. A

ventilate  
watch out

5840+P  
b.k. constr.

isolator, 5mm

mod. A

steel inner box, SAB 90x500,  
vertically mounted,  
PIR insulation, RC 3.5, 90mm

plastic panel, color  
metallic gold

mod. A

waterproof plywood, 18x50 +  
9x50mm, ventilated.

5120+P  
b.k. constr. high

damming, vapor barrier

5000+P  
b.k. constr. layer

5000+P  
b.k. constr. layer

IPE240

HE200A

drawingnr.: V 02

drawingsstatus: voorlopig  
project: goud souk

modification: A

schale: 1/5  
date: 01-08-2014

Sint Jobsweg 30A  
3024 EJ Rotterdam  
tel: 010-4782064  
fax: 010-4254764  
email: info@Lionglie.com

Liong Lie

form follows identity