


Parnassiastraat

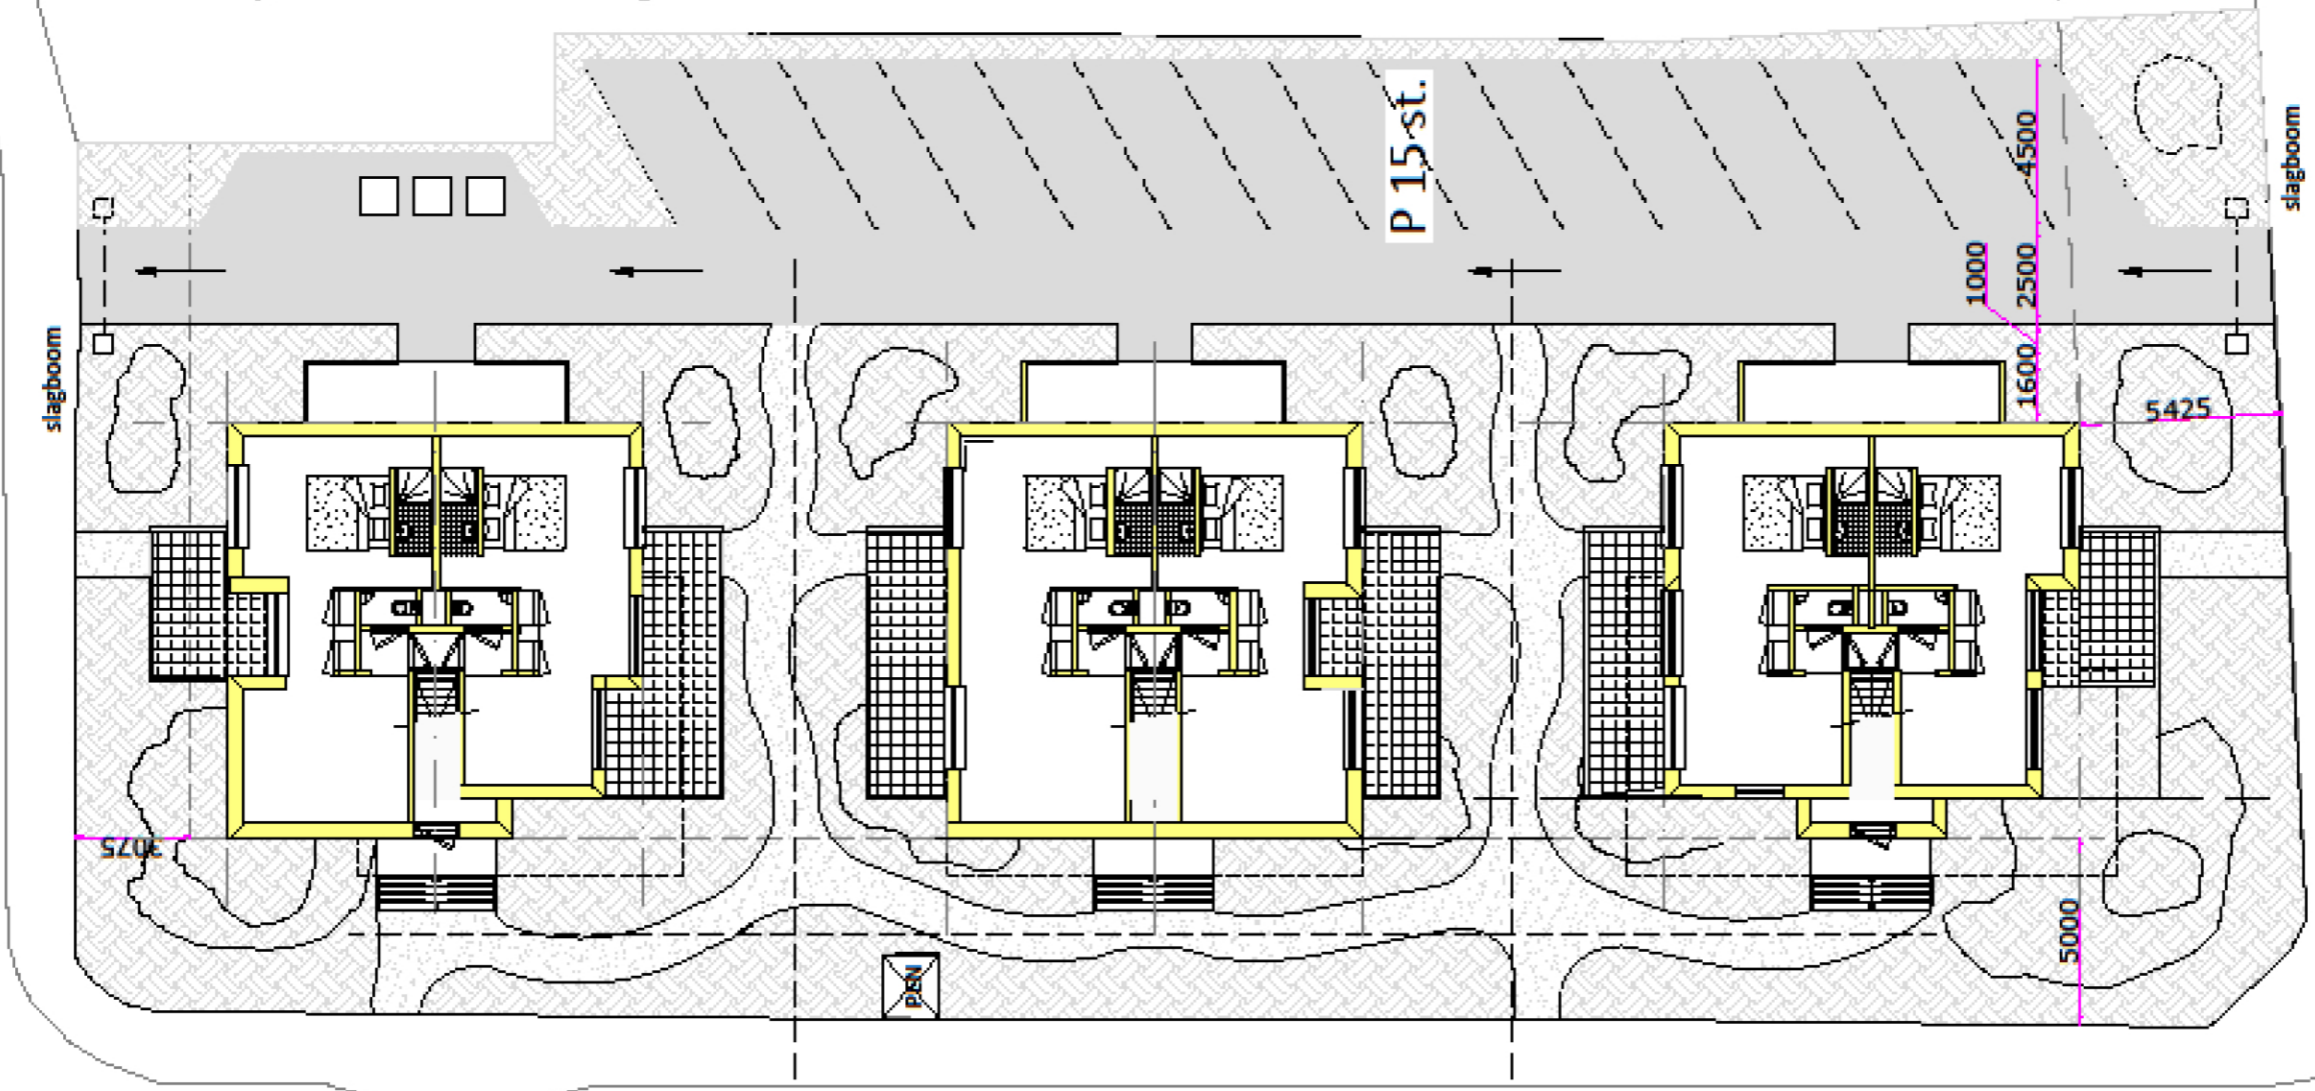

33

DZE

32

P 15 st.

slagboom

slagboom

5425

3075

5000

1000
2500
1600

Ruijsloot

Brink

Situatie 1:1000

plan Opduin Houses — Texel

architektenburo ronno honingh bna

daknok 8950+

vloer 4950+

vloer 1950+

talud 1000+

Peil 500+

Ruyslaan 0

Brink 500-

vloer 1000-



TYPE I



TYPE II

daknok 8950+

vloer 4950+

vloer 1950+

talud 1000+

Peil 500+

Ruyslaan 0

Brink 500-


vloer 1000-



TYPE III


plan Opduin Houses — Texel

architektenburo ronno honingh bna

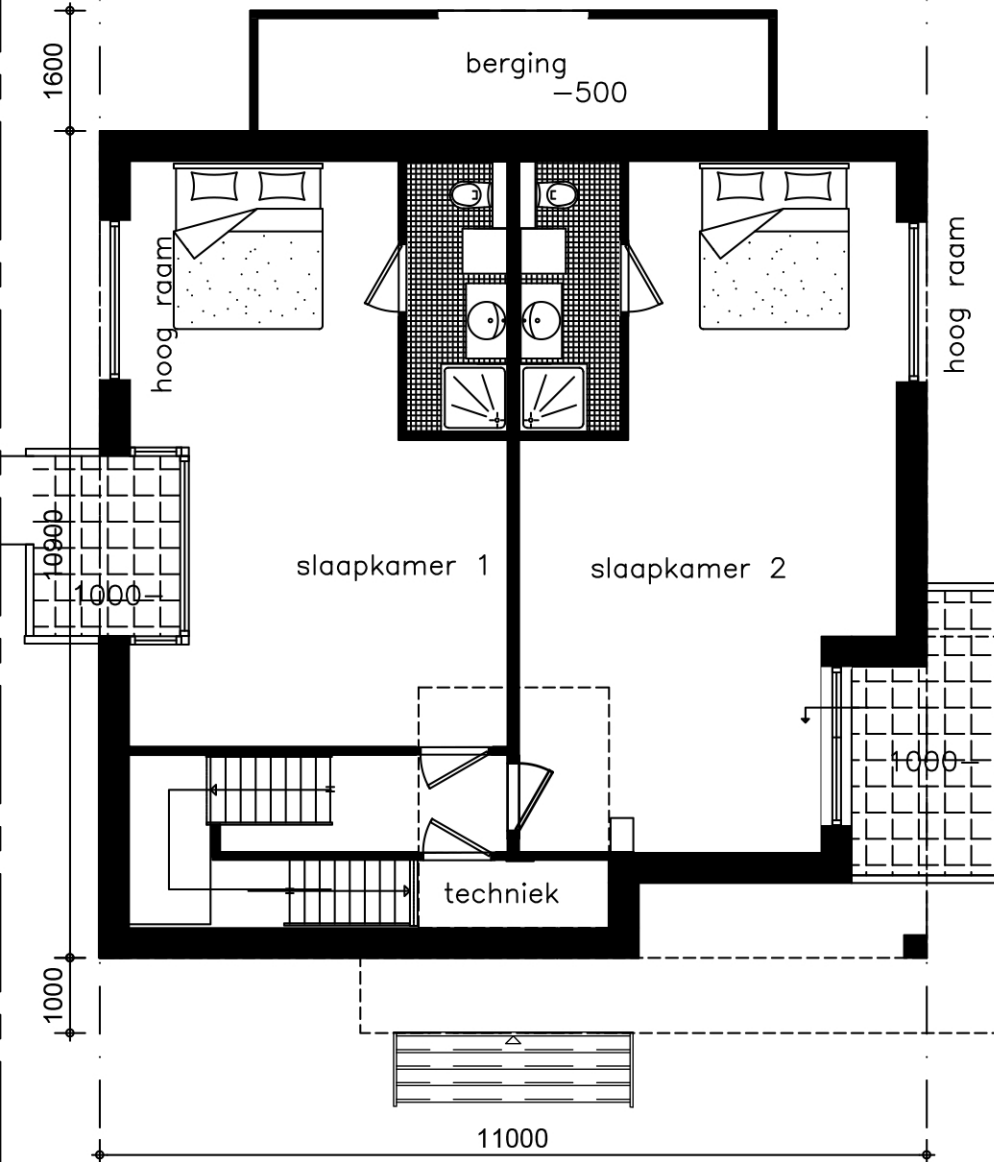


souterrain = 1000-P

Ruyslaan=PEIL

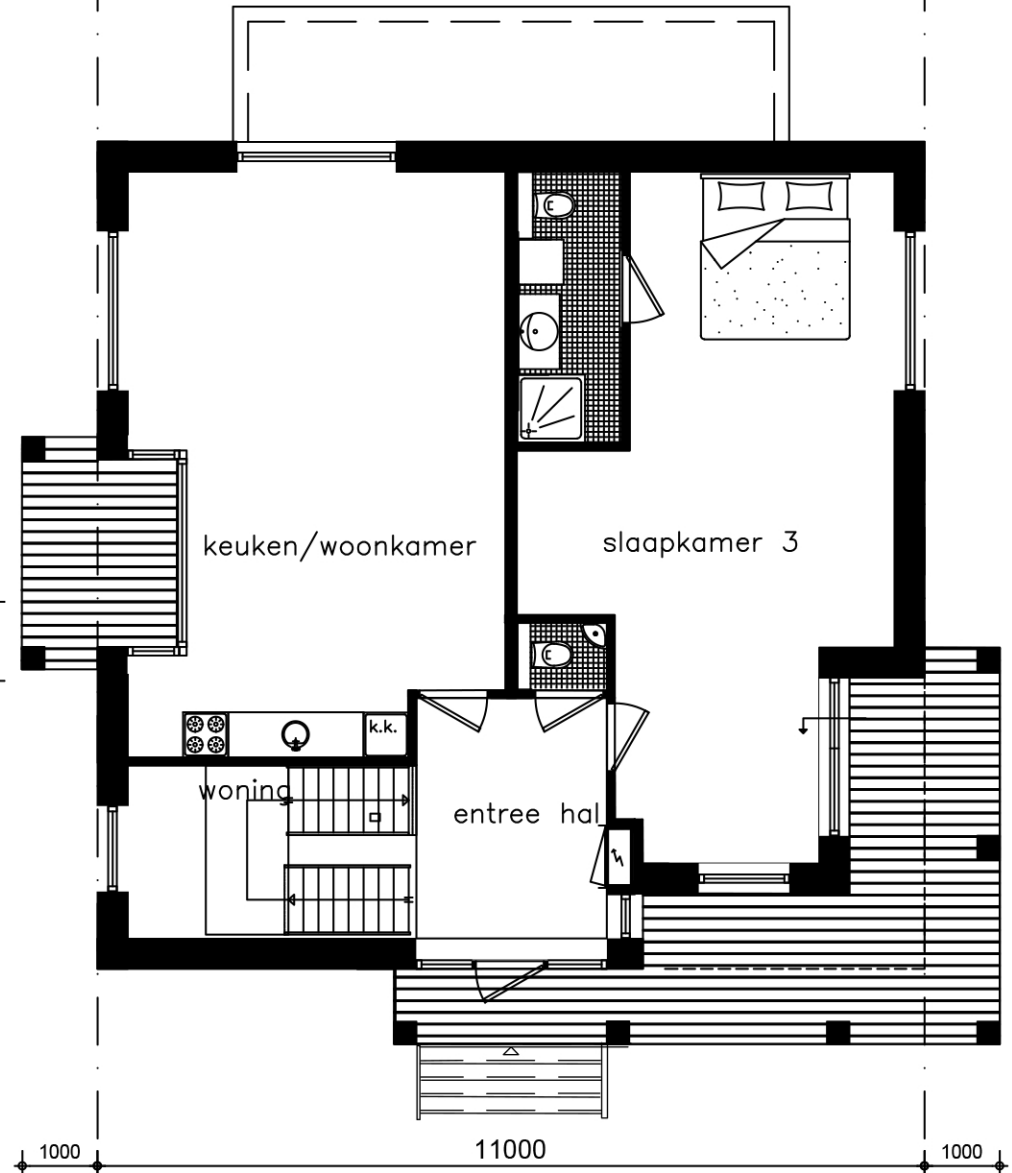

bel-etage = 1900+P


Ruyslaan=PEIL

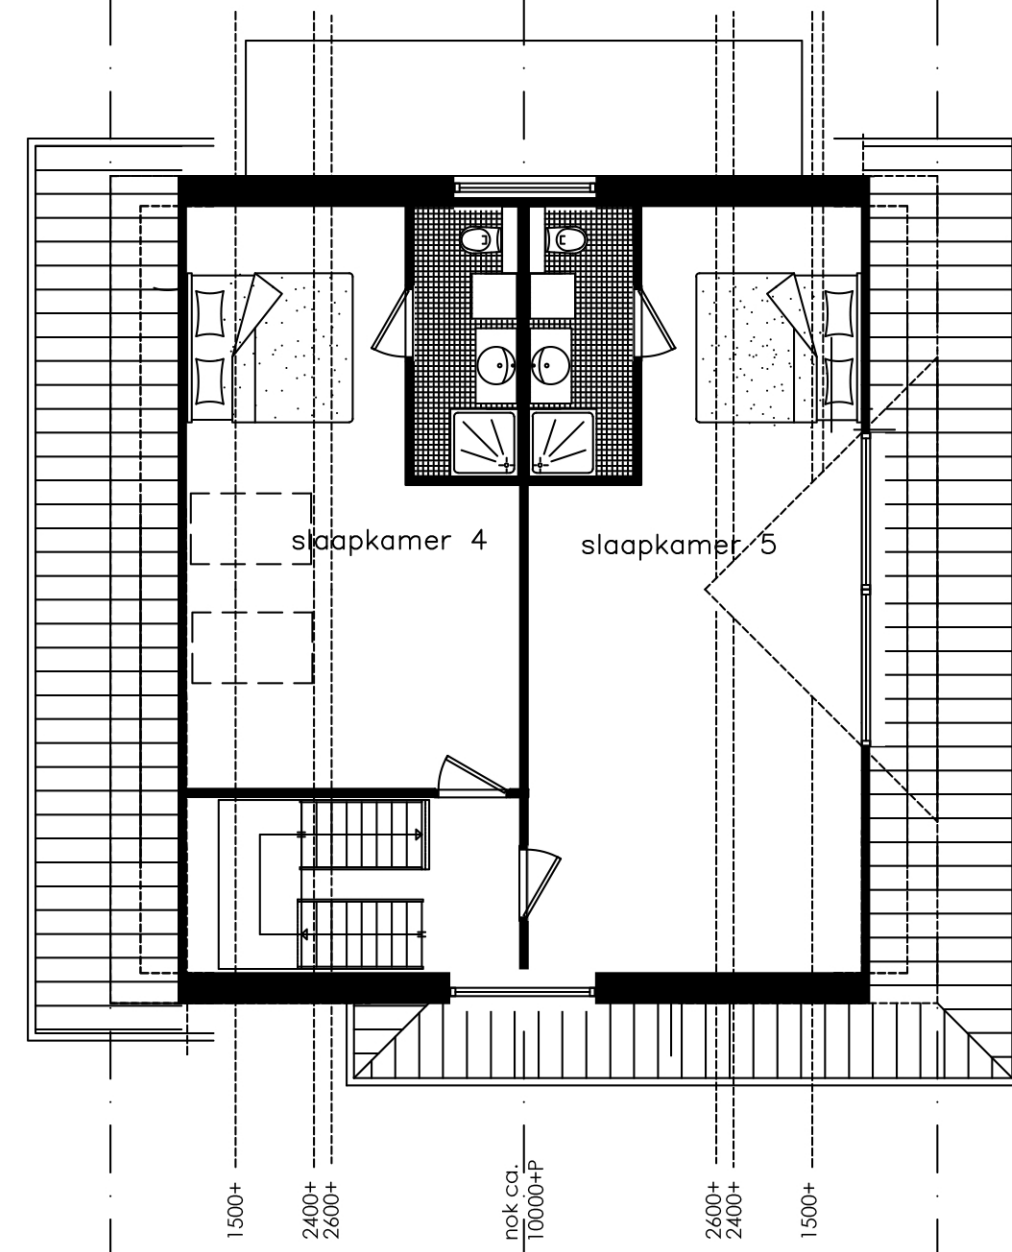

verdieping = 3800+P

Ruyslaan=PEIL

TYPE I

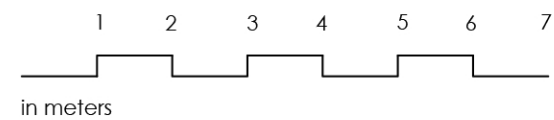

plan Opduin Houses — Texel

architektenburo ronno honingh bna



Impressie hoek Ruyslaan - Brink



Impressie achtergevel Brink

plan Opduin Houses — Texel

architectenburo ronno honingh bna